


דירה 3 חדרים

טיפוס A1

שטח דירה: C-83 מ"ר

שטח מרפסת: C-3 מ"ר

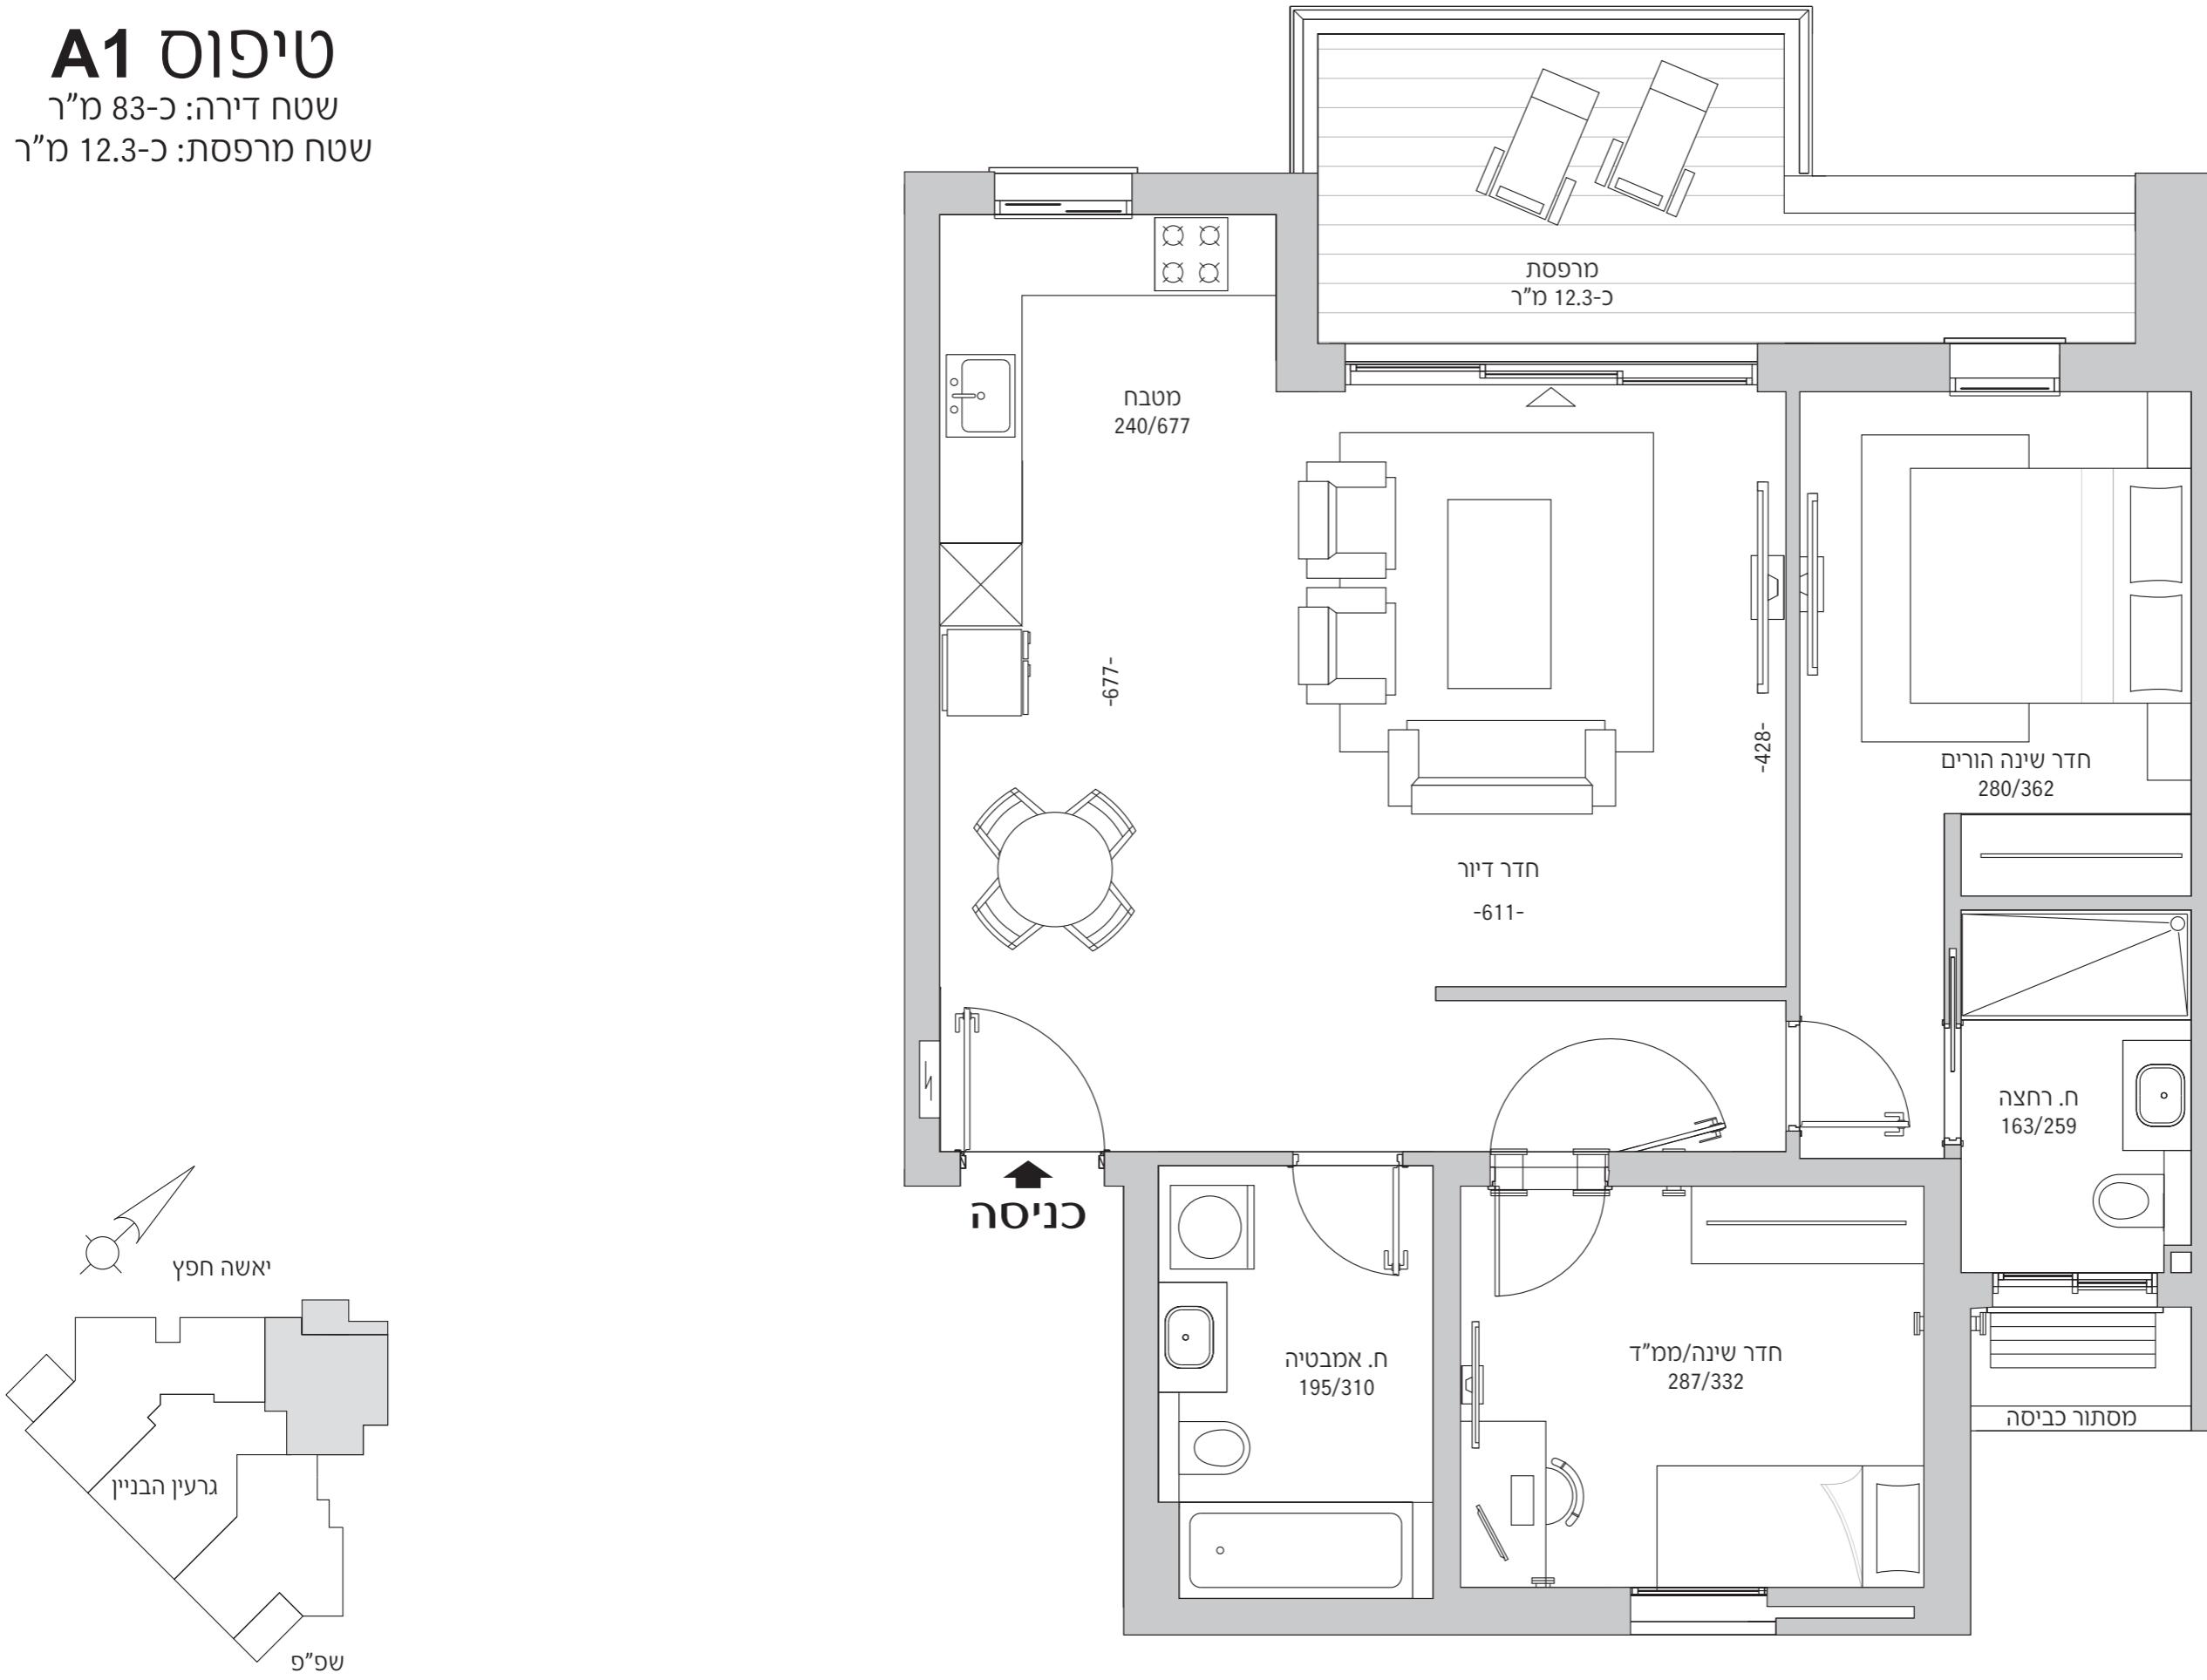

mobher ci cl hamozg bmissak zeh hine lozreki prsos v hachshah blvd v anino mazig hamozg at chbrha. uod mobher ci yitkano shinuyim batcnon hdirot v/ao btsyuu hnayin v/ao hmtachm v/ao hfitoh v/ao hdirot bpouel v/yo shonim hamozg bhdmiot v bchomer hsiyoki bmissak zeh.
ao bcl mzg achr sl hbrha. at hbrha ychibvo chzha hmcr v nspch hchthomim laachr hitor hnaya blvd. t.l.t.